



KENSINGTON[®]
Finest Properties International



general:

object number external:	Kensington_KHV_446	as from:	03.12.2024
usage:	habitation	marketing method:	purchase
property:	plot of land (habitation)	place:	31832 Springe
Total size of site:	1.772,00 m ²	buildable after:	34 neighborhood

prices:

purchase price: 1.250.000,00 €

energy certificate:

contact person:

company:	Finest Properties Hannover GmbH	name:	Christopher Grein
street:	Annenstraße 1	place:	30171 Hannover
phone:	01726743140	Email:	christopher.grein@kensington-international.com

Infrastructure:

images

Perspektive



Draufsicht




Stadt




Lageplan

LAGEPLAN
M=1:200

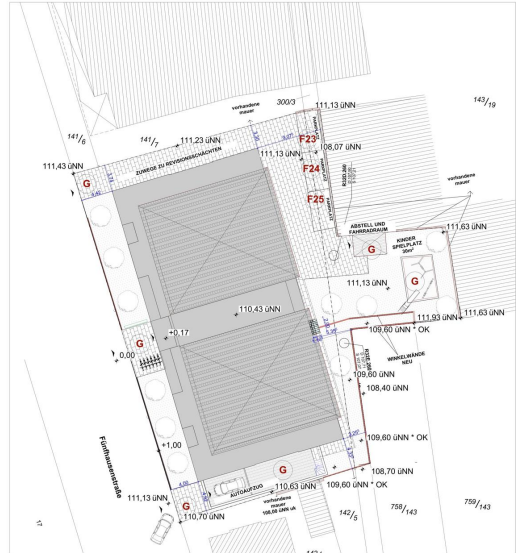


Grundriss_EG

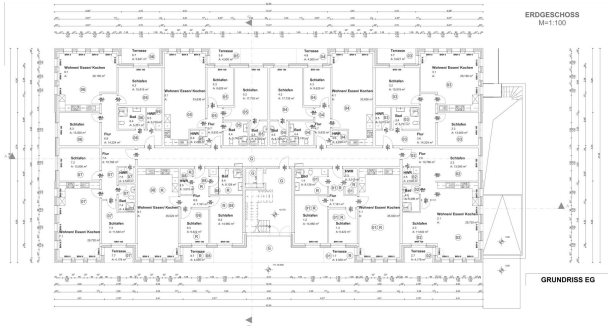


Merkblätter			
Merkblätter, Maßstab 1:100			
Blatt 1	1:100	Blatt 2	1:100
Blatt 3	1:100	Blatt 4	1:100
Blatt 5	1:100	Blatt 6	1:100

Grundriss_OG

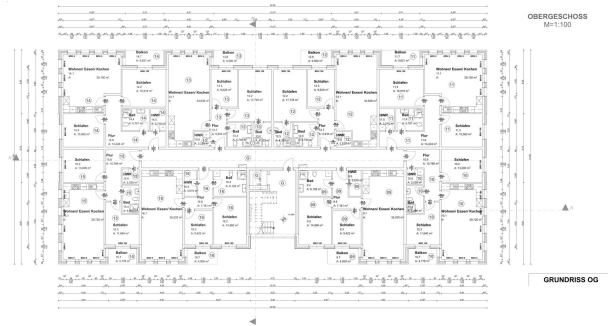


Merkblätter			
Merkblätter, Maßstab 1:100			
Blatt 1	1:100	Blatt 2	1:100
Blatt 3	1:100	Blatt 4	1:100
Blatt 5	1:100	Blatt 6	1:100

Grundriss_DG

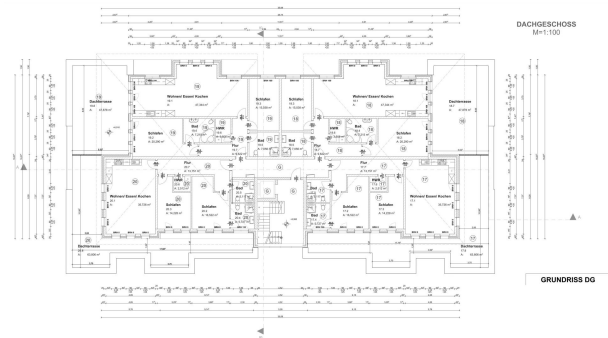

Merkblätter			
Merkblätter, Maßstab 1:100			
Blatt 1	1:100	Blatt 2	1:100
Blatt 3	1:100	Blatt 4	1:100
Blatt 5	1:100	Blatt 6	1:100

Grundriss_UG

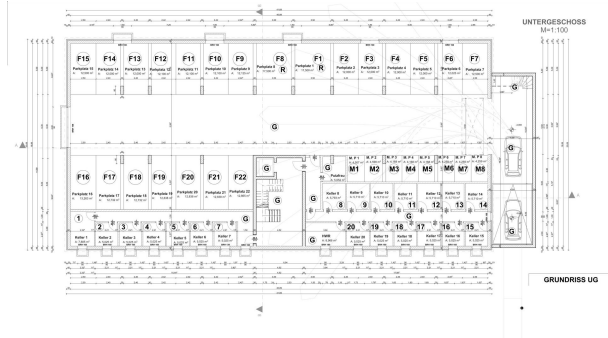

Merkblätter			
Merkblätter, Maßstab 1:100			
Blatt 1	1:100	Blatt 2	1:100
Blatt 3	1:100	Blatt 4	1:100
Blatt 5	1:100	Blatt 6	1:100