



**KENSINGTON**<sup>®</sup>  
Finest Properties International



## general:

---

<b>object number external:</b>	Kensington_KHV_463	<b>as from:</b>	24.01.2025
<b>usage:</b>	habitation	<b>marketing method:</b>	purchase
<b>property:</b>	plot of land (habitation)	<b>place:</b>	31832 Springe
<b>Total size of site:</b>	1.772,00 m <sup>2</sup>	<b>buildable after:</b>	34 neighborhood

## prices:

---

**purchase price:** 995.000,00 €

## energy certificate:

---

## contact person:

---

<b>company:</b>	Finest Properties Hannover GmbH	<b>name:</b>	Christopher Grein
<b>street:</b>	Annenstraße 1	<b>place:</b>	30171 Hannover
<b>phone:</b>	01726743140	<b>Email:</b>	christopher.grein@kensington-international.com

## Infrastructure:

---

## images

---

Perspektive



Draufsicht




Stadt




Lageplan

LAGEPLAN  
M=1:200

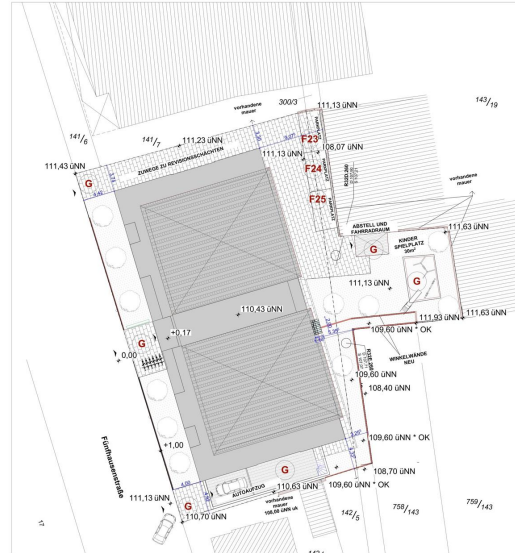


Grundriss\_EG

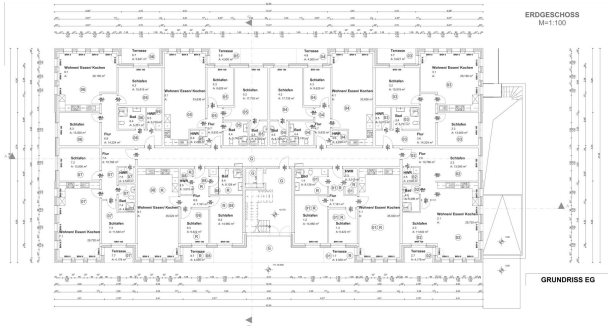


Merkblätter			
Merkblätter, Maßstab 1:100			
Blatt 1	1:100	Blatt 2	1:100
Blatt 3	1:100	Blatt 4	1:100
Blatt 5	1:100	Blatt 6	1:100

Grundriss\_OG

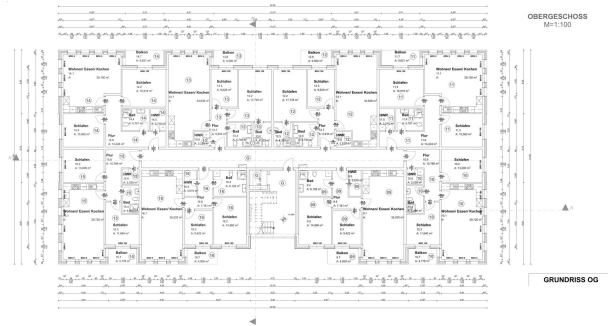


Merkblätter			
Merkblätter, Maßstab 1:100			
Blatt 1	1:100	Blatt 2	1:100
Blatt 3	1:100	Blatt 4	1:100
Blatt 5	1:100	Blatt 6	1:100

Grundriss\_DG

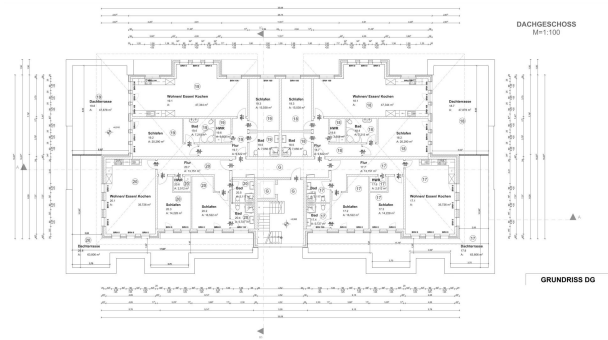

Merkblätter			
Merkblätter, Maßstab 1:100			
Blatt 1	1:100	Blatt 2	1:100
Blatt 3	1:100	Blatt 4	1:100
Blatt 5	1:100	Blatt 6	1:100

Grundriss\_UG

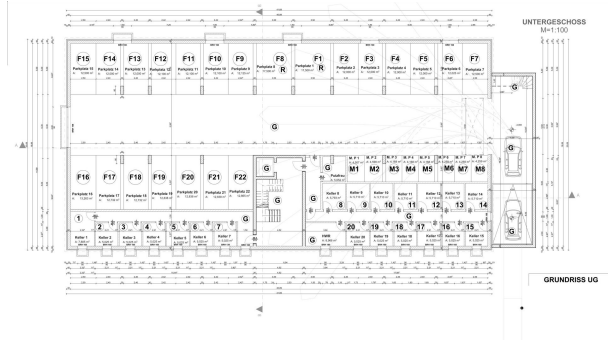

Merkblätter			
Merkblätter, Maßstab 1:100			
Blatt 1	1:100	Blatt 2	1:100
Blatt 3	1:100	Blatt 4	1:100
Blatt 5	1:100	Blatt 6	1:100