


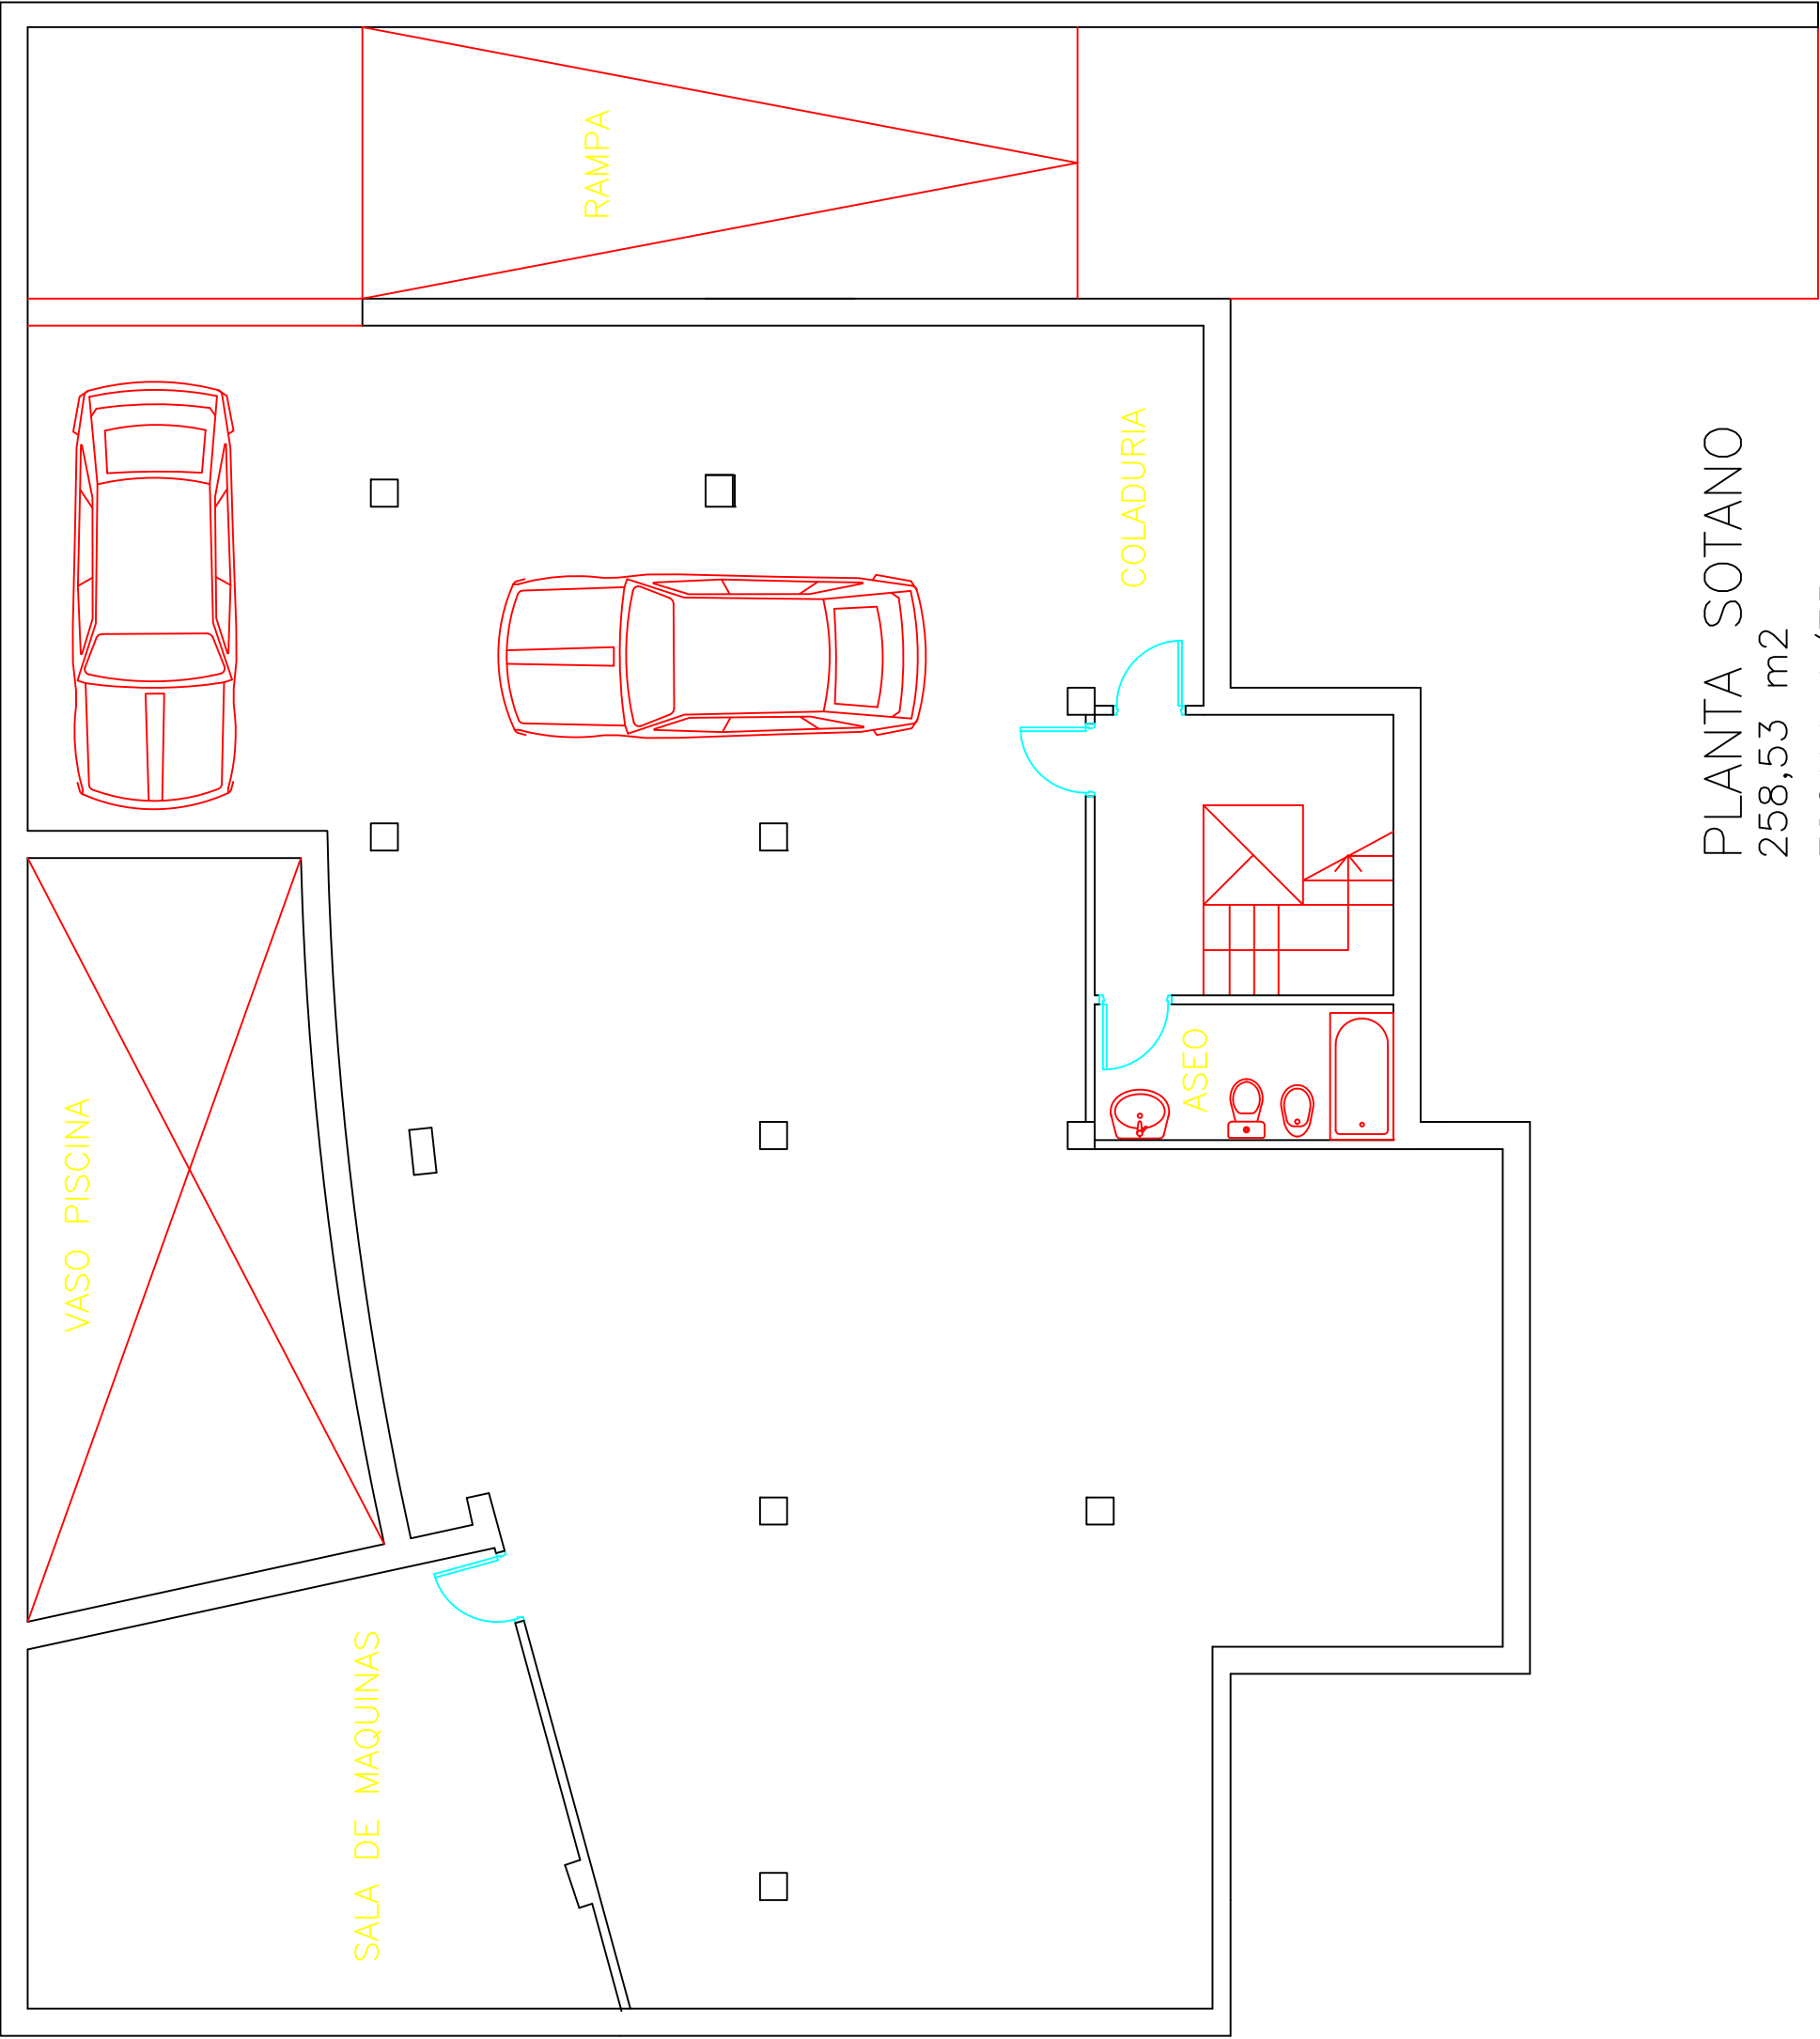

PLANTA SOTANO
258,53 m2
ESCALA 1/75

ENTRADA VEHICULAR